


# 道路台帳図及び測定基図

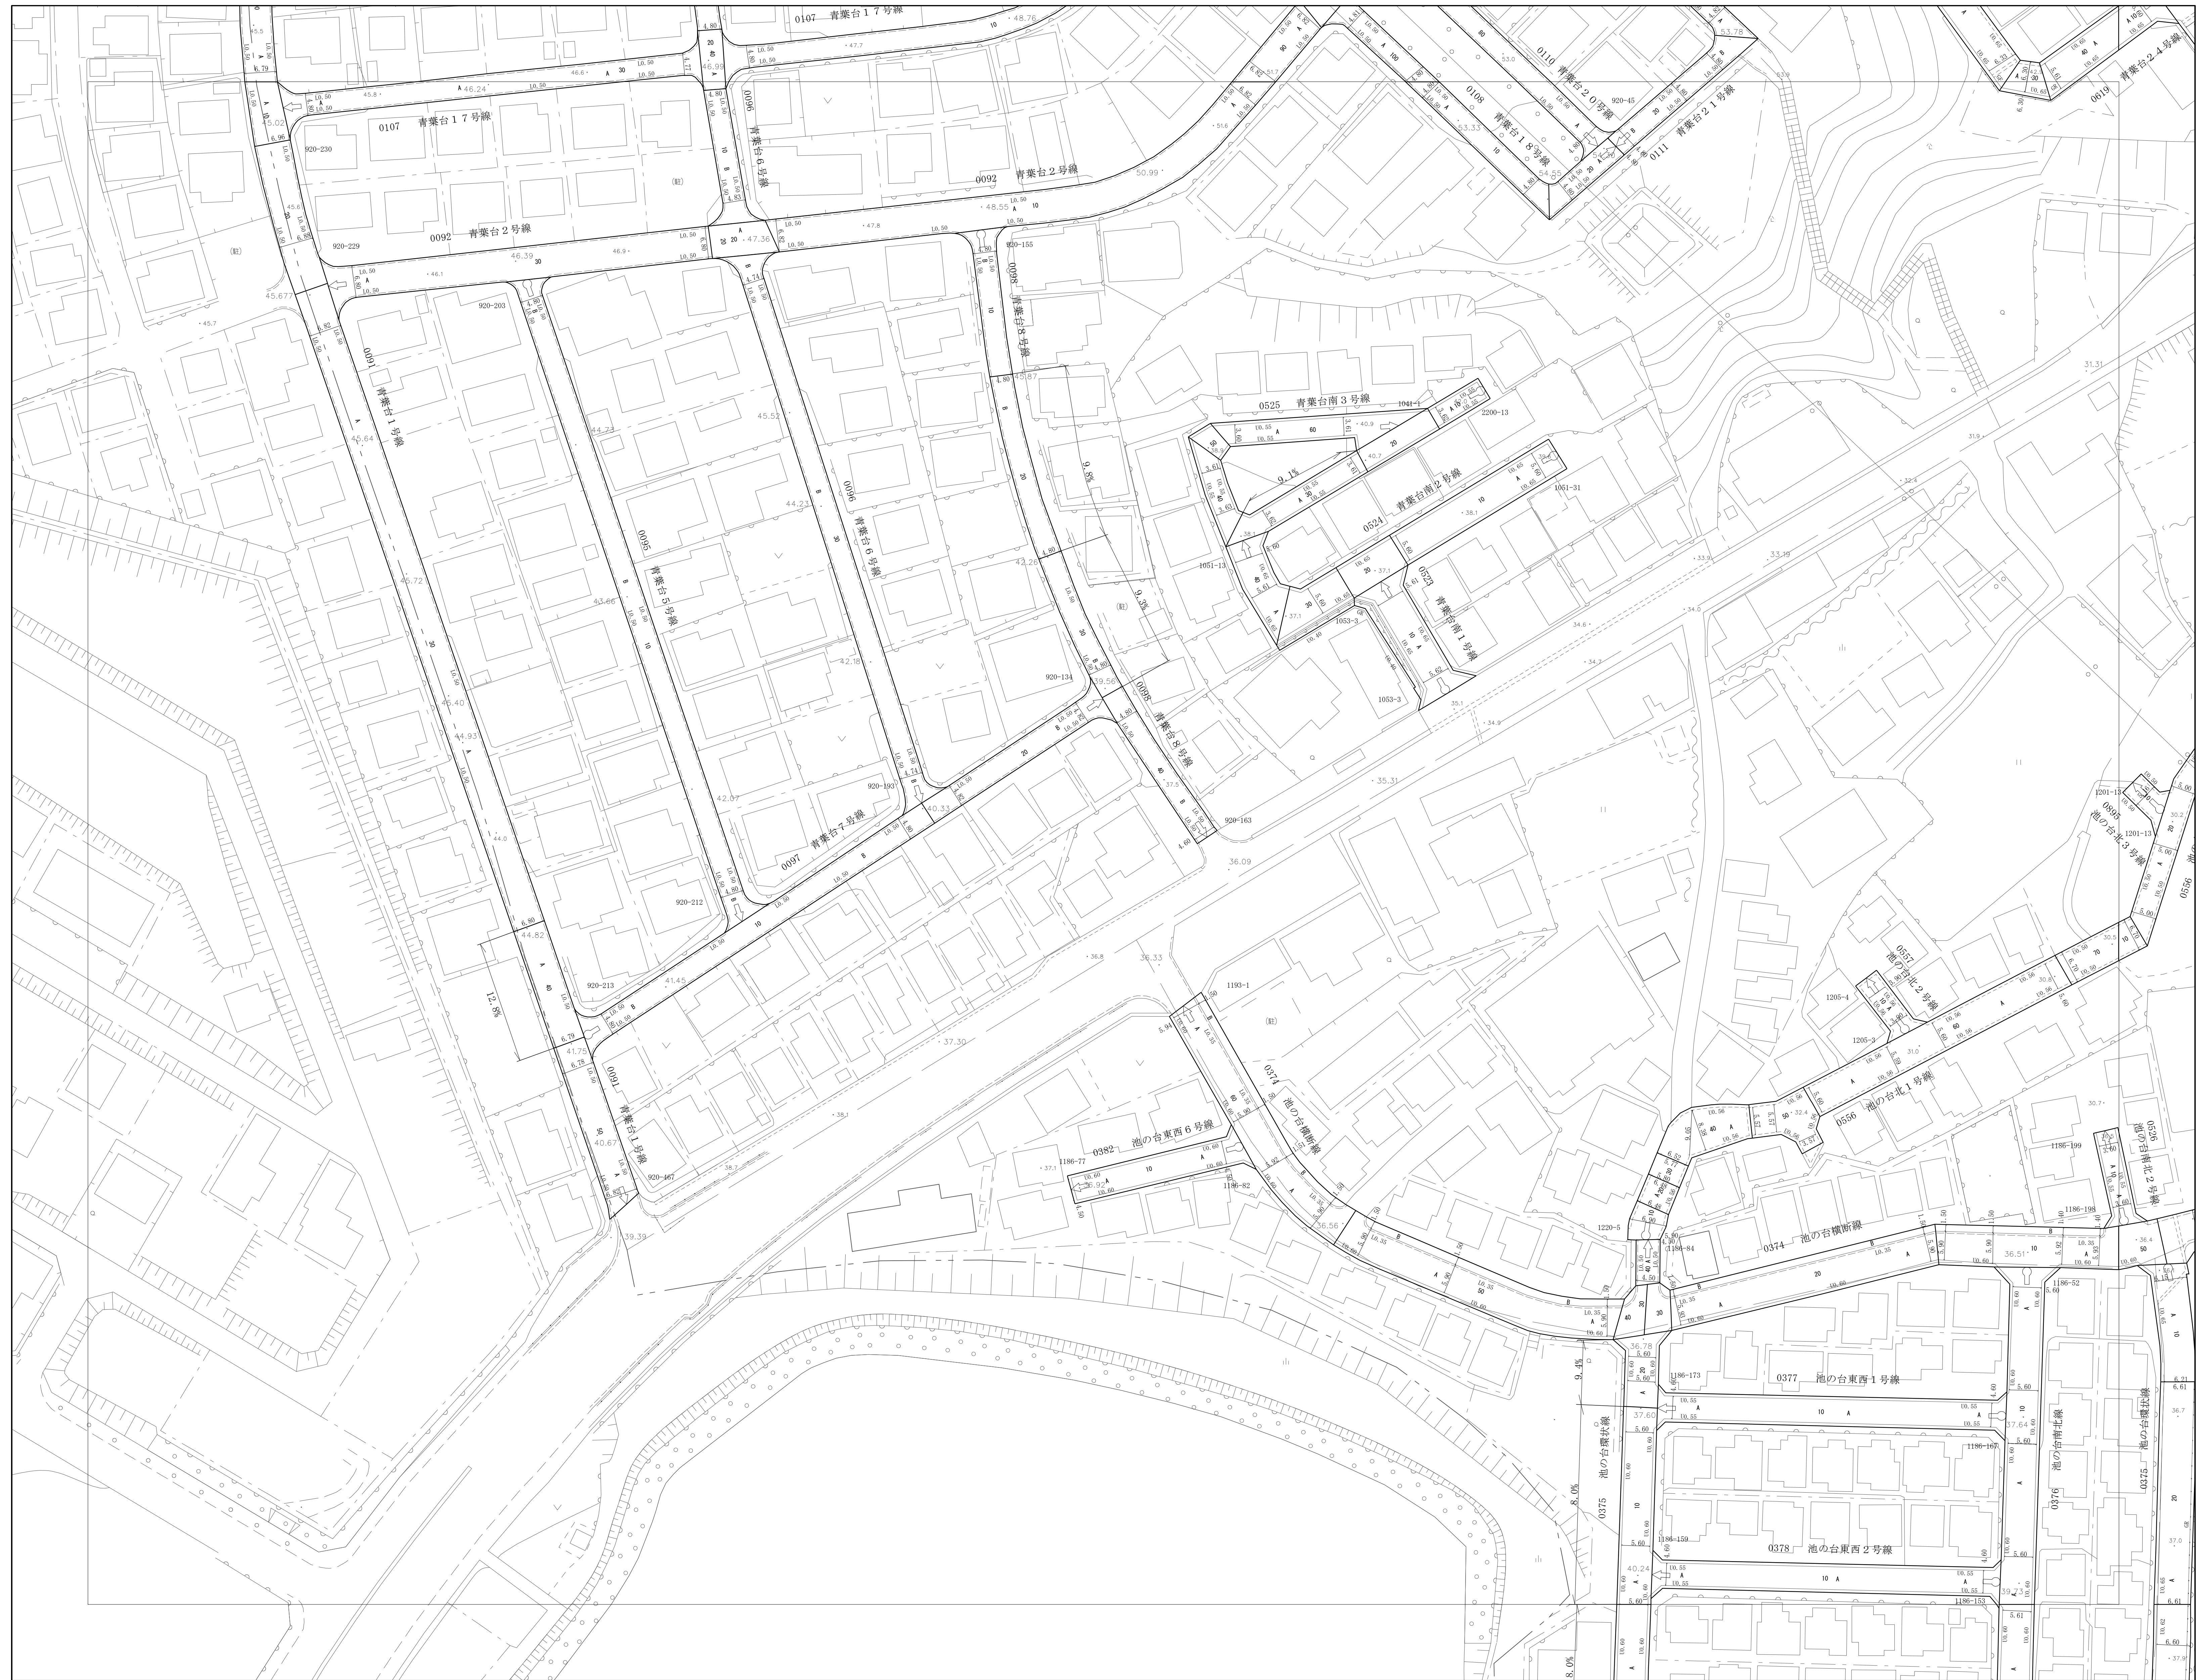

05-13	05-14	05-15
	05-19	05-20
	05-24	05-25

